


CONTROL POINTS			
NAME	Y	X	Z
P1	Y + 93549.3118	X + 2 881277.9105	1427.00
P2	Y + 93561.8803	X + 2 881282.3037	
P3	Y + 93558.8821	X + 2 881275.8998	
P4	Y + 93551.0658	X + 2 881273.0684	
P5	Y + 93558.9533	X + 2 881251.3035	1427.00
P6	Y + 93616.9042	X + 2 881272.2953	1423.50
P7	Y + 93607.2659	X + 2 881298.9034	1425.00
P8	Y + 93562.5929	X + 2 881267.6717	
P9	Y + 93607.2429	X + 2 881283.8454	

LEGEND	
	WHITE LINE (100mm)
	YELLOW ISLAND LINE (200m)
	STORMWATER MANHOLE
	NEW STORMWATER PIPE
	EXISTING STORMWATER PIPE
	WATER VALVE
	WATER METER

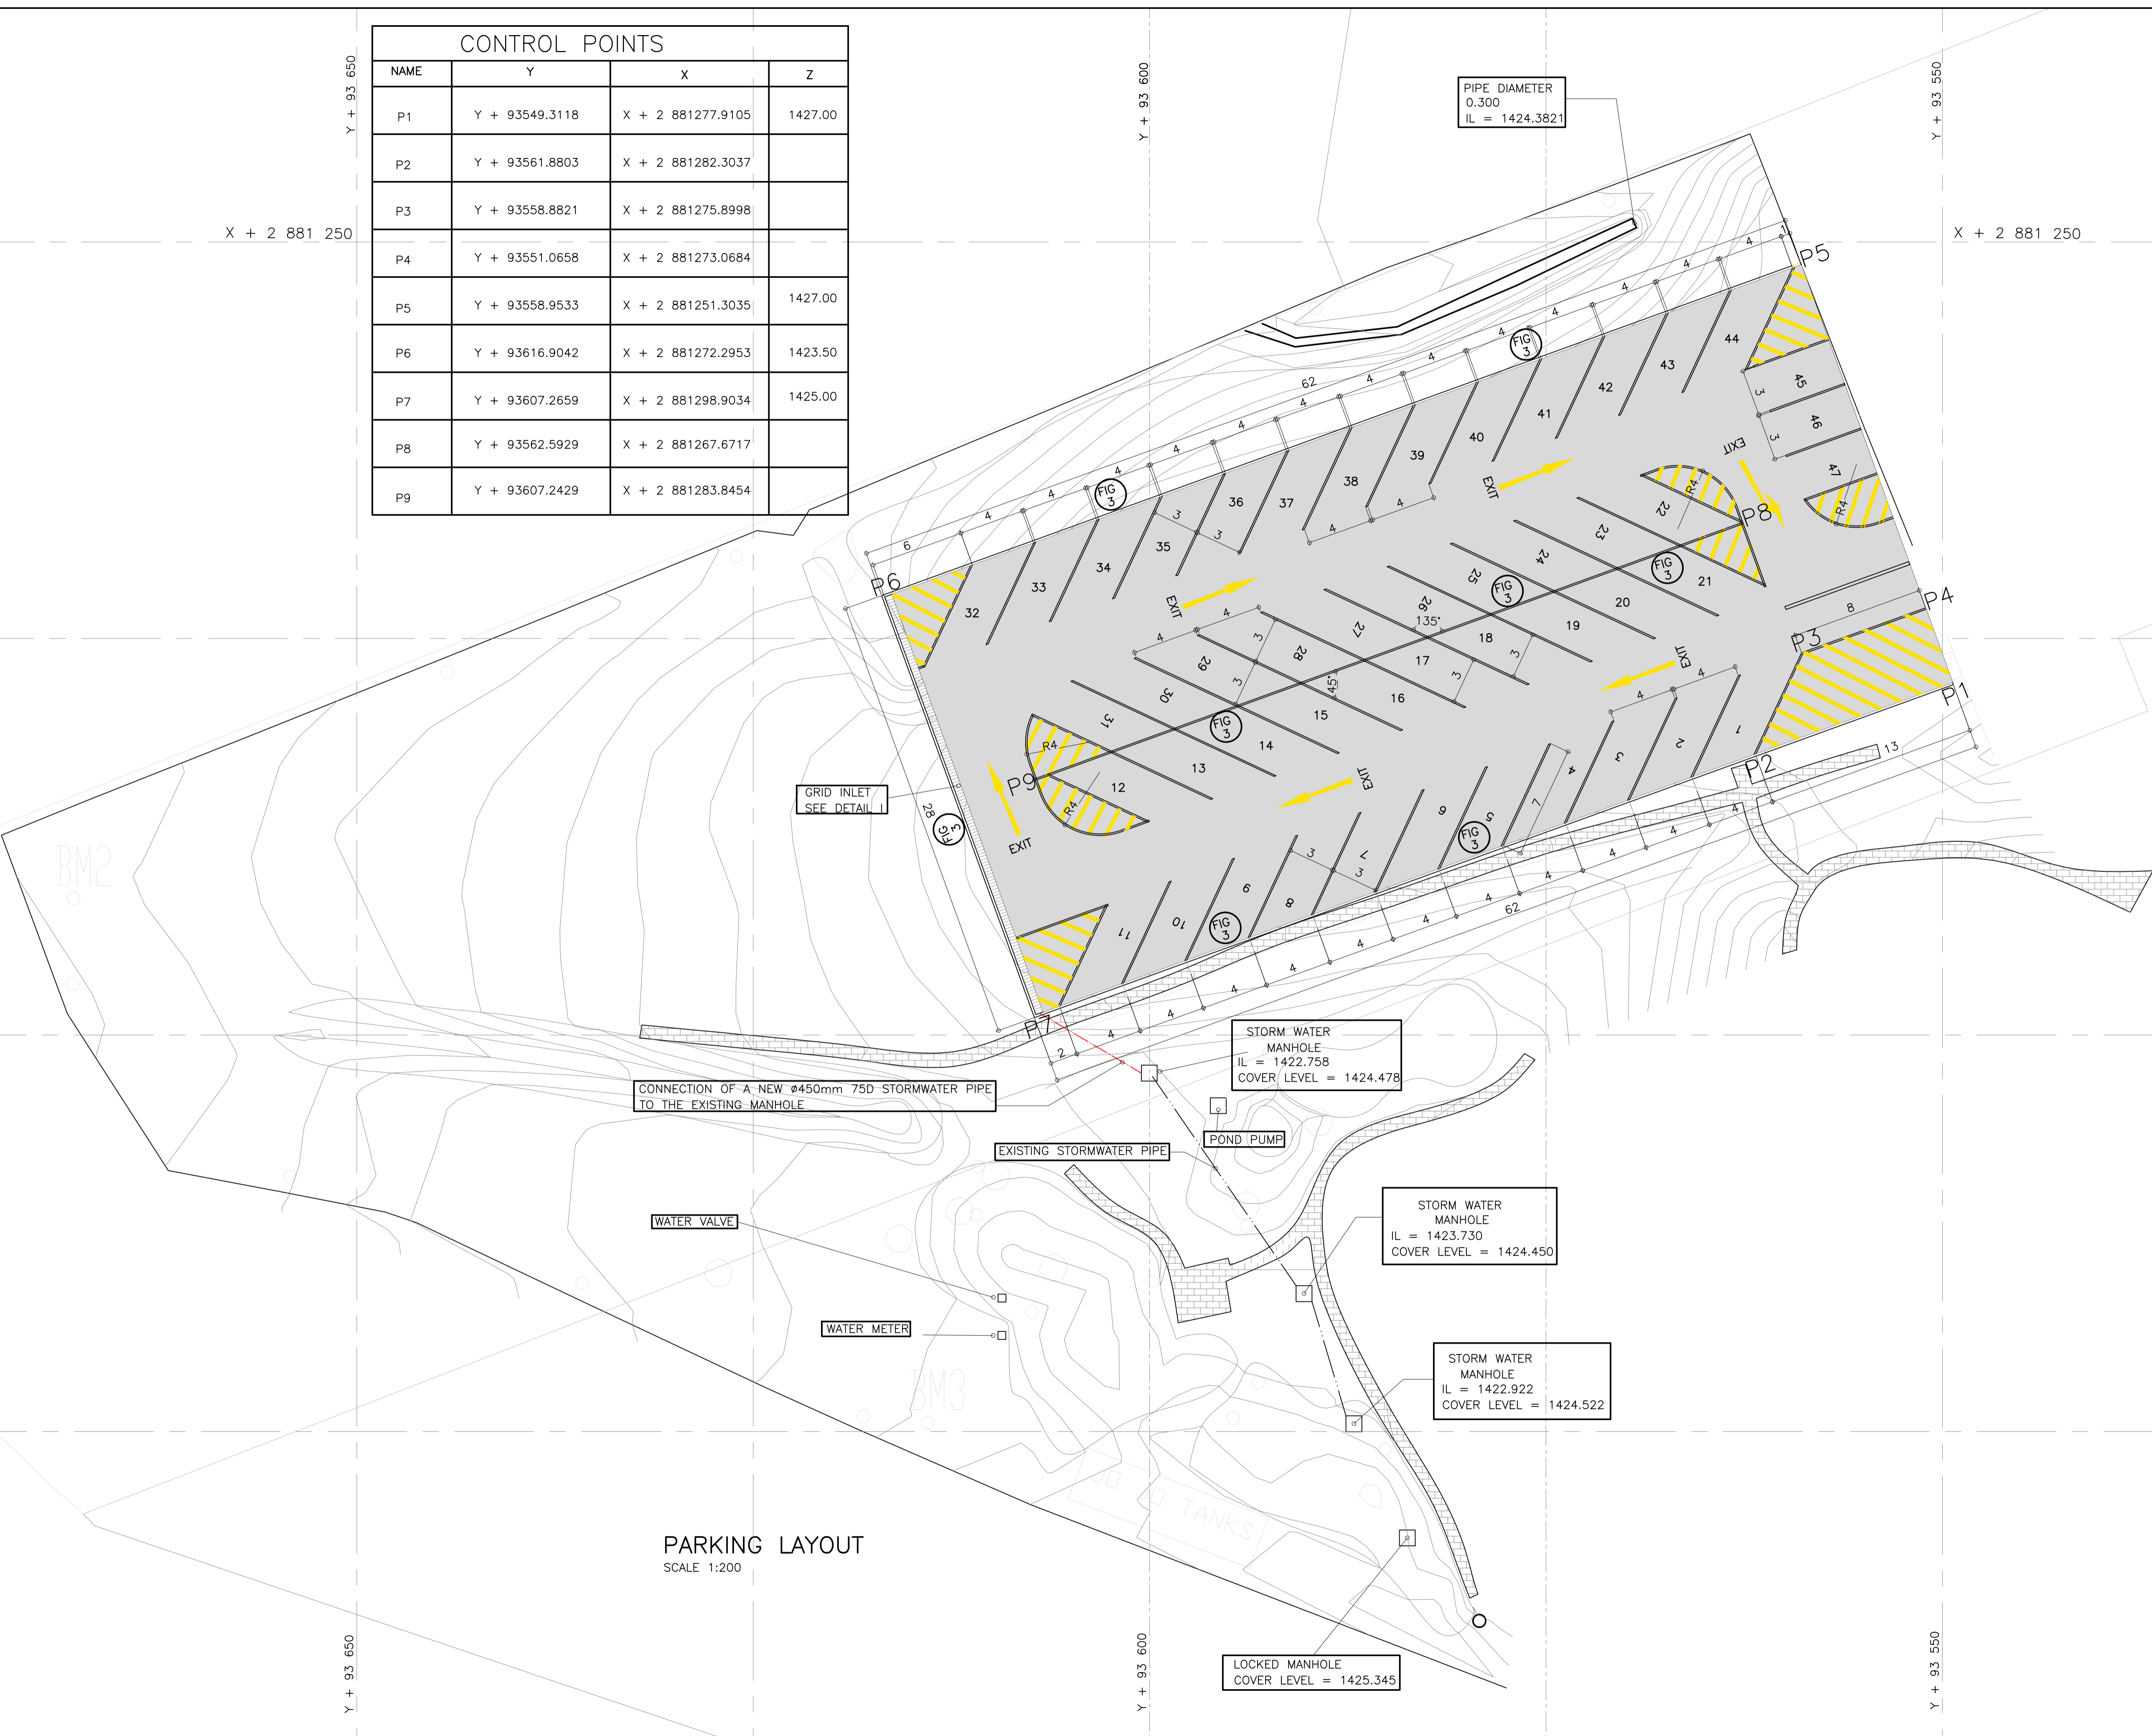

PARKING LAYOUT  
SCALE 1:200

REV	DATE	DRAWN	CHECKED	DESCRIPTION
0	21 April 2017	M.K	N.Z	ISSUED FOR CONSTRUCTION

CONSULTANT: **MZANSI AFRICA CIVILS**  
 Tel : 011 886 3373  
 Fax : 011 886 3949  
 16 BOND STREET OFFICE PARK  
 CORNER BOND & KENT STREET, FERNDALE  
 e-mail: mzansi@mzansiafrica.co.za

CLIENT: **NATIONAL HOME BUILDERS**  
**NHBR**  
 REGISTRATION COUNCIL

PROJECT NAME:  
**DESIGN OF A NEW PARKING AREA AND REHABILITATION OF THE EXISTING BAYS**

DRAWING TITLE:  
**PARKING LAYOUT**

**FOR CONSTRUCTION**

TASK	NAME	SIGNATURE	DATE
DESIGNED	N.ZIMBA		20/10/2016
DRAWN	M. KUTA		20/10/2016
CHECKED	J. BALOYI		20/10/2016
APPROVED	S. NCUBE		20/10/2016
SCALE	AS SHOWN		

PROJECT No.	DSPC	DRG. NUMBER	STAGE	SHEET SIZE	REVISION
6019	CIV	002	PD	A1	0

CLIENT DRAWING No. FILE NAME AND LOCATION No.